


- NOTES:
1. ALL IMPROVEMENTS SHOWN ARE PROPOSED UNLESS OTHERWISE NOTED.
 2. SEE SHEET NO. 1 FOR ADDITIONAL INFORMATION.
 3. INDICATES BUILDING LOCATION POINT.
 4. SEE INDEX MAP FOR PARCEL ASSOCIATION AS A COMMERCIAL PARCEL.
 5. PARKING SPACE PARKING SPACES ASSOCIATED WITH THIS PARCEL.
 6. D.M. - INDICATES CONDOMINIUM RESIDENTIAL PARKING SPACE.
 7. D.M. - INDICATES OTHER RECORDS REFERRED.



CONDOMINIUM BLOCK 40, PAGE 2
 SHEET 2 OF 16 SHEETS
 FIRST AMENDED PLAT OF
RIVO AT RINGLING
 A CONDOMINIUM
 THE STATE OF FLORIDA, COUNTY OF SARASOTA
 SECTION 19 - TWP. 36 S. - RGE. 18 E
 CITY OF SARASOTA, FLORIDA
 THIS RECORD IS CONFORMANT WITH THE REQUIREMENTS OF CHAPTER 68-02, F.S.
 AS RECORDED IN CONDOMINIUM BOOK 38, PAGE 56, IN THE COUNTY CLERK'S OFFICE
 OF THE PUBLIC RECORDS OF SARASOTA COUNTY, FLORIDA

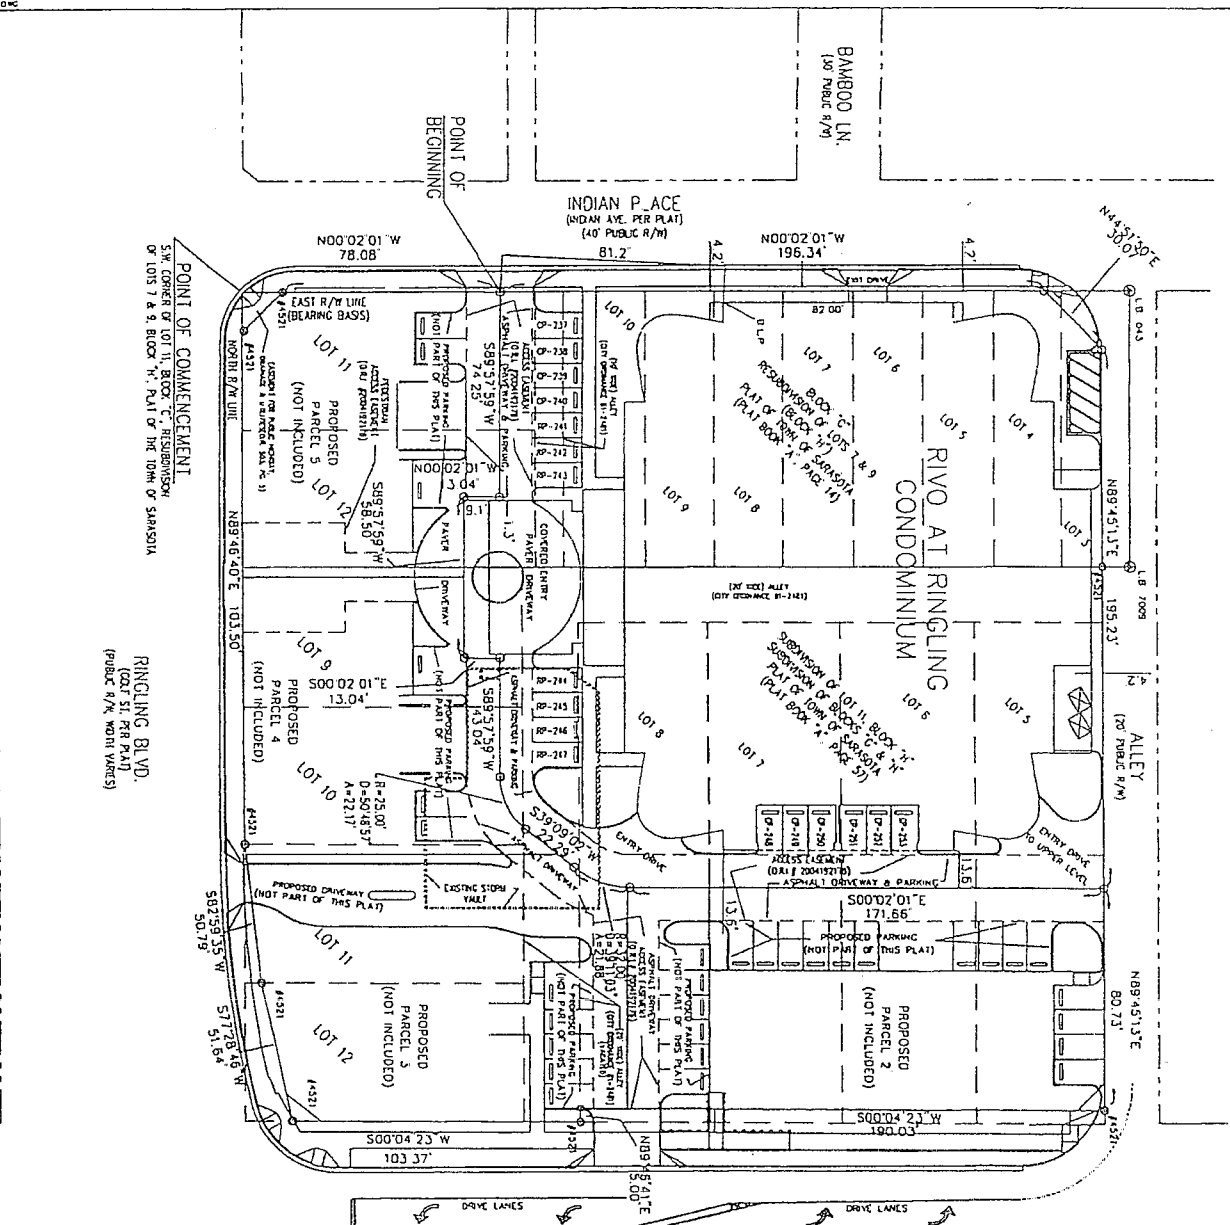


- LEGEND:
- (1) - Unit
 - (2) - Common Area
 - (3) - Reserved Area
 - (4) - Drive Lane
 - (5) - Access Driveway
 - (6) - Proposed Driveway
 - (7) - Proposed Parking
 - (8) - Proposed Driveway
 - (9) - Proposed Driveway
PLOT PLAN
 (DATE OF PLOT PLAN 10/27/06)

George F. Young, Inc.
 Surveyors
 1818 W. ...
 ...
 ...


FIRST AMENDED PLAT OF
RIVO AT RINGLING
 A CONDOMINIUM

CITY OF SARASOTA
 COUNTY OF SARASOTA, STATE OF FLORIDA
 SECTION 19 PARAGRAPH 35.5 - REG. 18 E.
 THIS INSTRUMENT IS PART OF RIVO AT RINGLING, A CONDOMINIUM
 AS RECORDED IN CONDOMINIUM BOOK 38, PAGE 18 IN PUBLICATION 40-0,
 OF THE PUBLIC RECORDS OF SARASOTA COUNTY, FLORIDA.

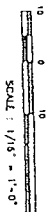

NOTES:

1. P-01 AND P-02 ARE NOT TO BE ASSIGNED TO ANY OTHER UNIT. SEE PLANNING SHEET NO. 02 FOR CONDOMINIUM RESERVATION USE.
2. LOT - INDICATES UNIT COMMON DIMENSIONS.
3. FOR MORE INFORMATION OF BUILDING SEE SHEET NO. 2.
4. SEE THE OCCUPATION OF CONDOMINIUM FOR ADDITIONAL DETAILS.
5. PARKING DIMENSIONS SHOWN DO NOT INCLUDE COLUMNS OR THIS LEVEL.

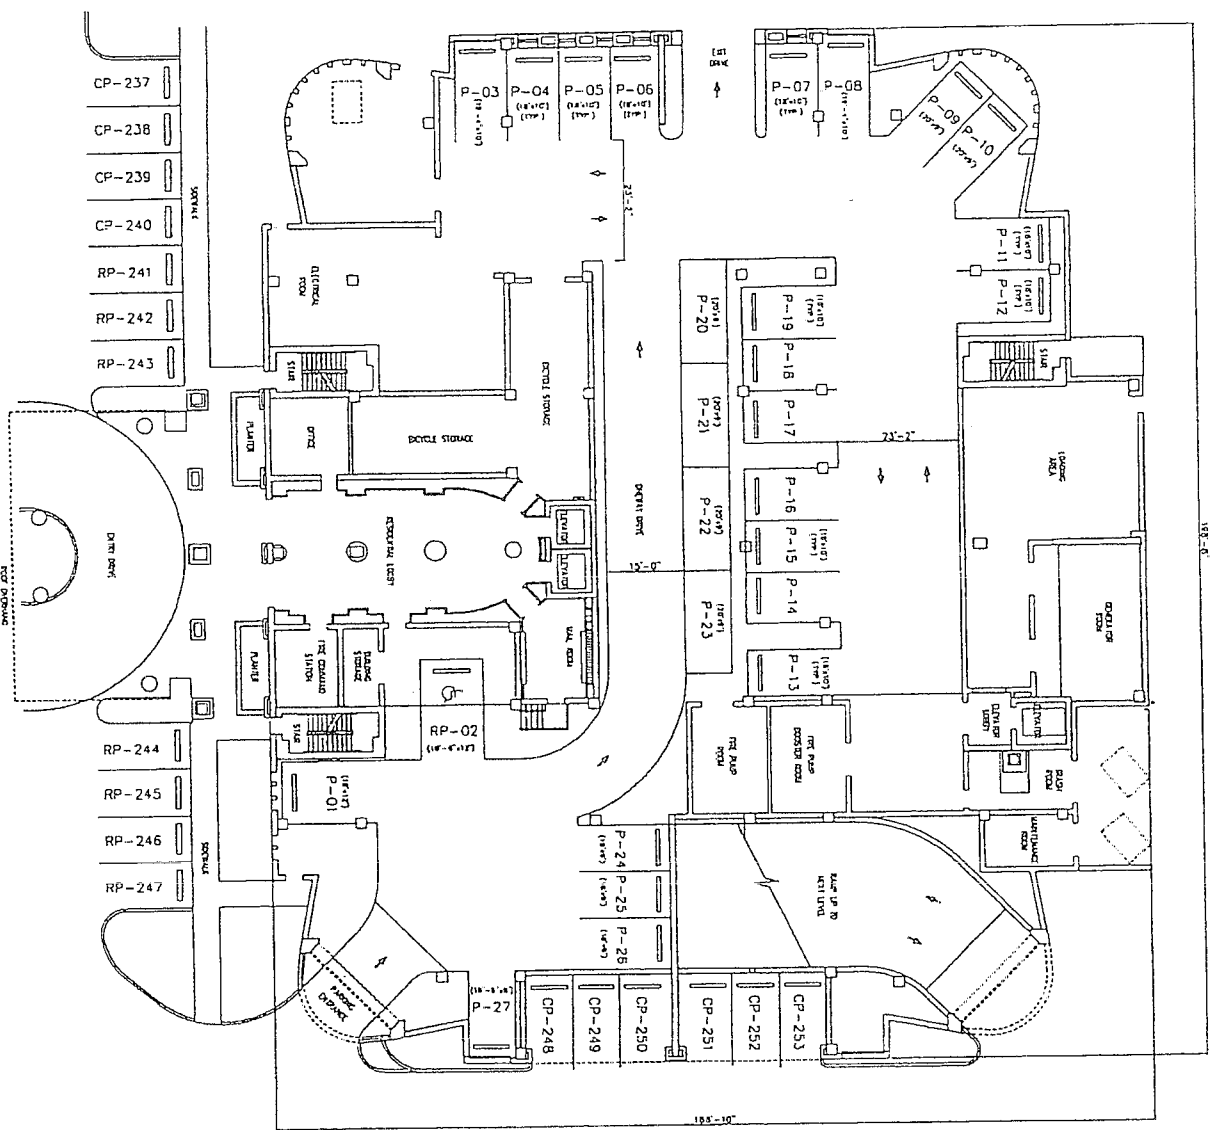


GRAPHIC UNIT LOCATION
 GROUND FLOOR
 PARKING LEVEL

George F. Young, Inc.
 1100 1/2 Street, Sarasota, Florida 34236
 Phone: (813) 552-1111


FIRST AMENDED PLAT OF
RIVO AT RINGLING
A CONDOMINIUM

CITY OF SARASOTA
COUNTY OF SARASOTA, STATE OF FLORIDA
SECTION 19 - 17th, 36 S. STADIUM, 18 E.
P.O. BOX 10000, SARASOTA, FLORIDA 34231
AS RECORDED IN CONDOMINIUM BOOK 18, PAGES 40 THROUGH 42-2,
OF THE PUBLIC RECORDS OF SARASOTA COUNTY, FLORIDA

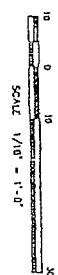

NOTES:

1. P-28 through P-31, indicate parking spaces located on this level. A VARIATION OF THESE PARKING SPACES MAY BE ASSIGNED AS COMMON AREA PARKING SPACES. THE REMAINING PARKING SPACES WILL BE FOR THE RESIDENTIAL UNIT OWNERS.
2. L.C.C. - indicates limited common areas.
3. FOR THE DEFINITION OF BUILDING, SEE SHEET NO. 2.
4. SEE THE DECLARATION OF CONDOMINIUM FOR TECHNICAL L.C.C.'S.
5. PARKING RESTRICTIONS SHOWN DO NOT PRECLUDE OCCUPANCY ON THIS LEVEL.
6. See Appendix E-27, indicates the SIGNAGE SPACE RESPONSIBLE TO BE ASSIGNED TO RESIDENTIAL UNIT OWNERS.
7. ASSIGNED RESIDENTIAL PARKING SPACES AND SIGNAGE SPACES WILL BE L.C.C.'S.

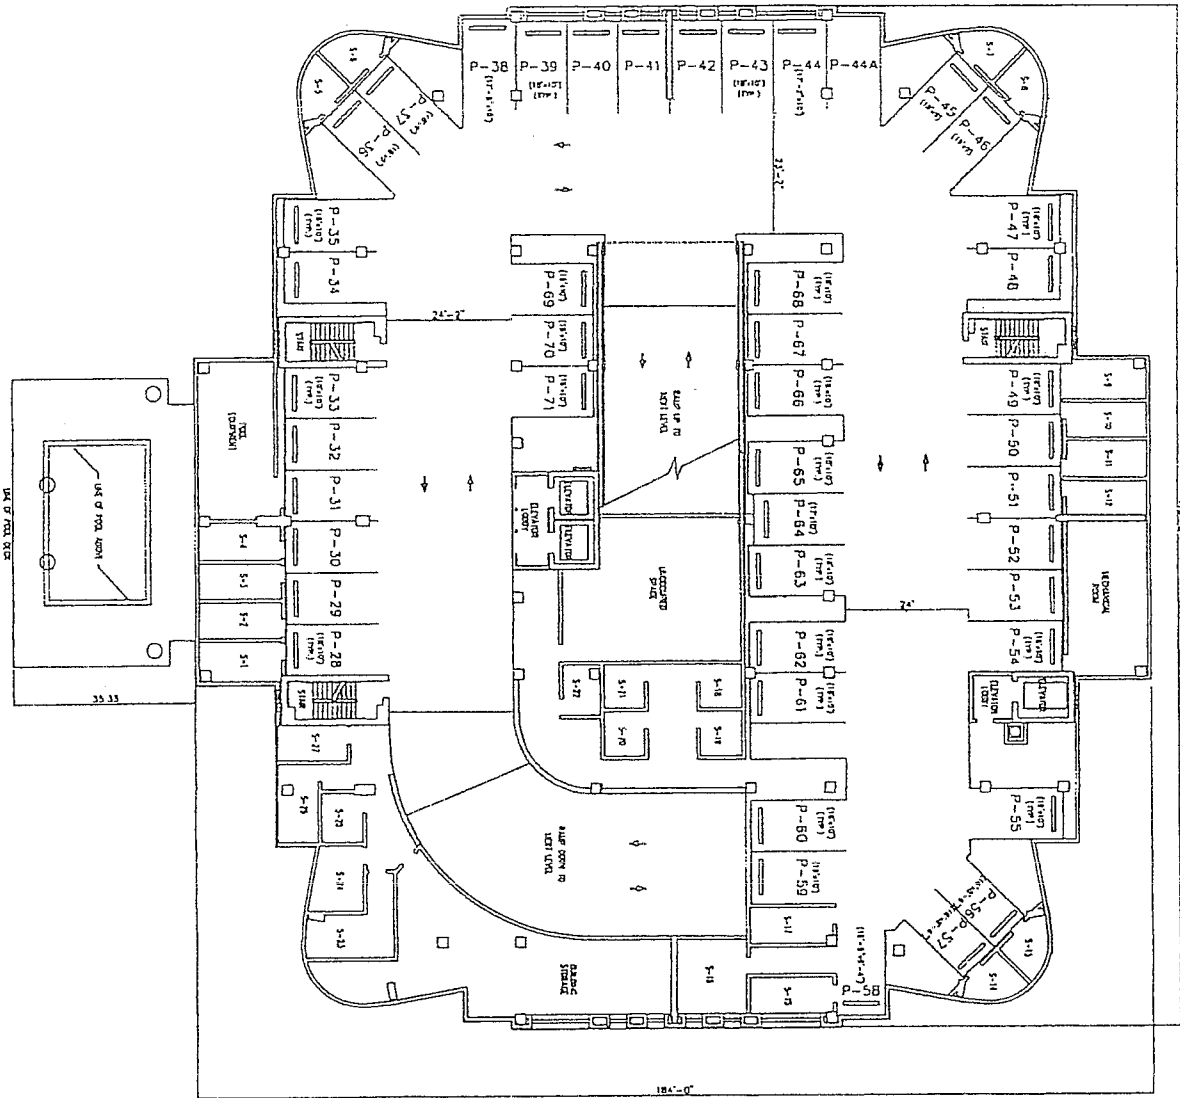


GRAPHIC UNIT LOCATION
SECOND FLOOR
PARKING LEVEL

George F. Young, Inc.
10000 Riva Road, Suite 100
Sarasota, Florida 34231
Phone: 941-552-1111
Fax: 941-552-1112
www.gfy.com


FIRST AMENDED PLAT OF
RIVO AT RINGLING
A CONDOMINIUM

CITY OF SARASOTA
COUNTY OF SARASOTA
STATE OF FLORIDA
SECTION 19 - TRP, 36.5 - RCE, 18.5
THIS FIRST AMENDED PLAT OF RIVO AT RINGLING, A CONDOMINIUM
AS RECORDED IN CONDOMINIUM BOOK 39, PAGE 44 THROUGH 45-0,
OF THE PUBLIC RECORDS OF SARASOTA COUNTY, FLORIDA

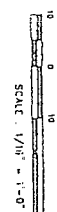

NOTES

1. P-72, through P-118 indicate residential parking spaces located on this level.
2. L.C.C. - indicates limited common elements.
3. FOR THE ORIENTATION OF DRAWING, SEE SHEET NO. 2.
4. SEE THE DECLARATION OF CONDOMINIUM FOR ADDITIONAL L.C.C.'s.
5. PARKING DIMENSIONS SHOWN DO NOT REFLECT CURBS OR THIS LEVEL.
6. S-28 THROUGH S-48 INDICATES THE STIPPLED SPACE DESIGNATIONS, TO BE ASSIGNED TO RESIDENTIAL UNIT OWNERS.
7. ASSIGNED PARKING SPACES AND STORAGE SPACES WILL BE L.C.C.'s.

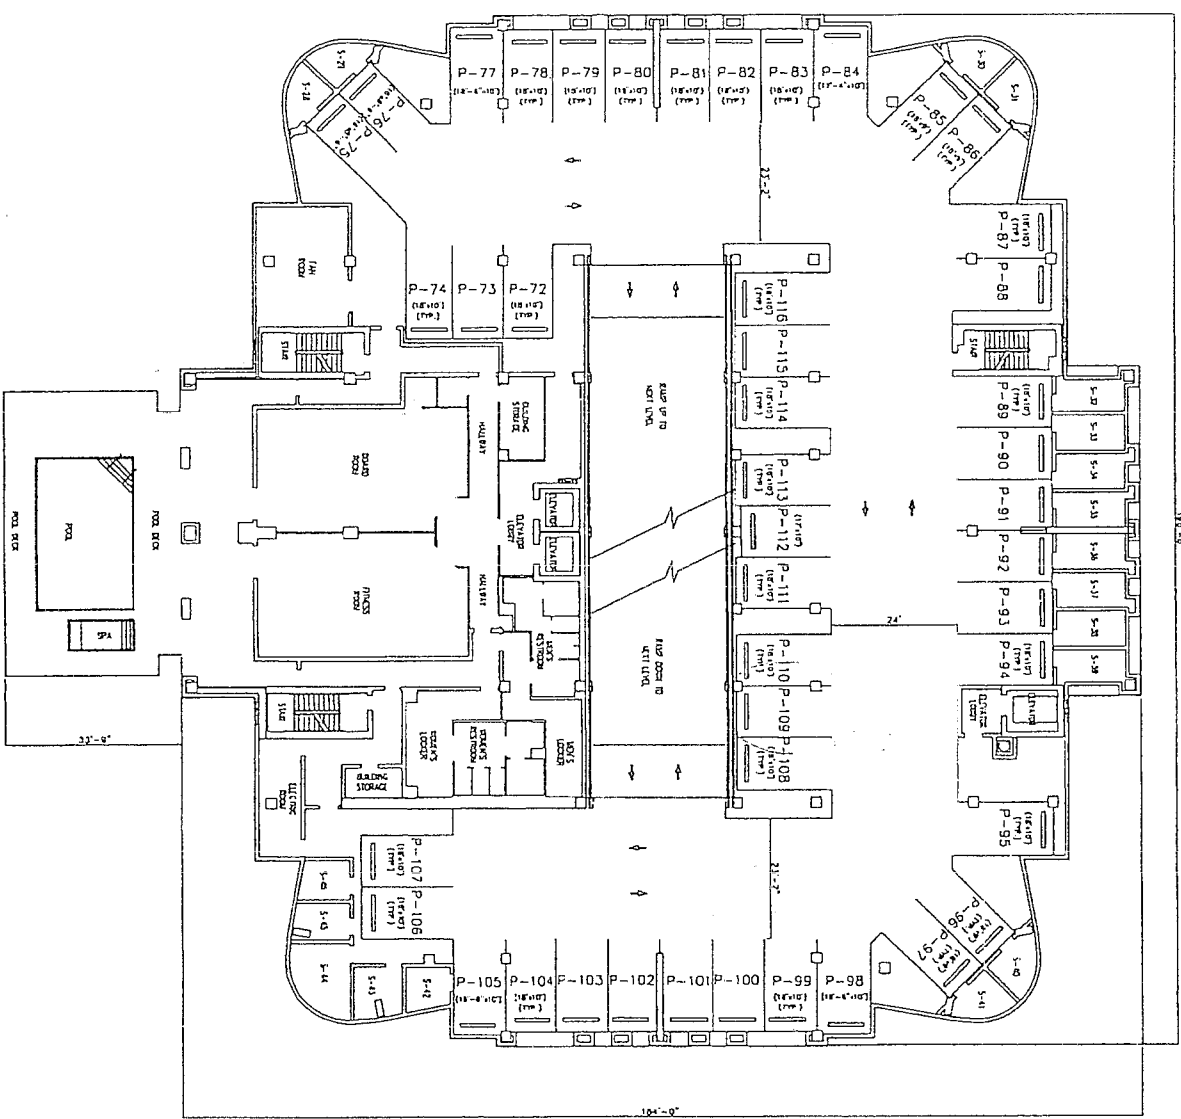

GRAPHIC UNIT LOCATION
THIRD FLOOR
PARKING LEVEL


George F. Young, Inc.
SINCE 1918

FIRST AMENDED PLAT OF
RIVO AT RINGLING
A CONDOMINIUM

CITY OF SARASOTA, STATE OF FLORIDA
COUNTY OF SARASOTA, STATE OF FLORIDA
SECTION 19 - TWP. 35 S - RGE. 18 E
THIS BEING AN AMENDED PLAT OF RIVO AT RINGLING, A CONDOMINIUM
AS RECORDED IN CONDOMINIUM BOOK 35, PAGES 45-50,
OF THE PUBLIC RECORDS OF SARASOTA COUNTY, FLORIDA.

NOTES :

1. UNIT 113, PARKING P-113, SPECIATE RESIDENTIAL PARKING SPACES LOCATED ON THIS FLOOR.
2. L.C.E. - INDICATES UNIT'S COMMON UTILITIES.
3. FOR MORE INFORMATION OR BIDDING, SEE SHEET NO. 2.
4. SEE THE DECLARATORY OF CONDOMINIUM FOR ADDITIONAL L.C.E.'S.
5. PARKING SPACES SHOWN DO NOT INCLUDE EQUIPMENT OR ME LEVEL.
6. 5-47 THROUGH 5-70, INDICATES THE STAIRWELL SPACE DISPOSITIONS, TO BE ASSIGNED TO RESIDENTIAL UNIT OWNERS.
7. ASSIGNED PARKING SPACES AND STAIRWELL SPACES WILL BE L.C.E.'S.

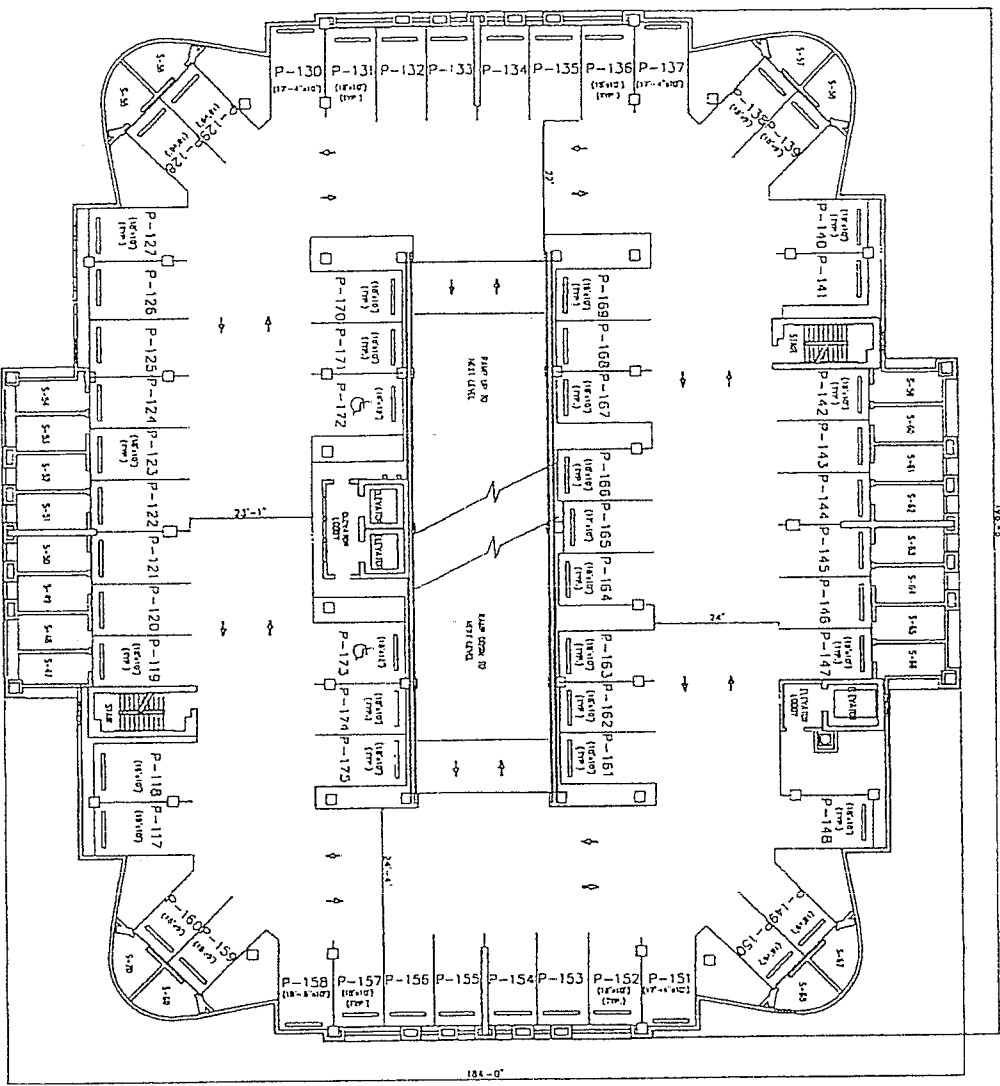


GRAPHIC UNIT LOCATION
FOURTH FLOOR
PARKING LEVEL

George F. Young, Inc.
Architects
1000 N. GULF BLVD., SUITE 1000, TAMPA, FL 33601
PH: 813-288-1111 FAX: 813-288-1112
WWW.GEORGEFYOUNG.COM
SINCE 1918

EVALUATE "A"

FIRST AMENDED PLAT OF
RIVO AT RINGLING
 A CONDOMINIUM

CITY OF SARASOTA
 COUNTY OF SARASOTA STATE OF FLORIDA
 SECTION 19 - TWP 30 S. - RGE. 18 E.
 THIS BEING AN AMENDED PLAT OF RINGLING CONDOMINIUM
 AS SHOWN ON THE FIRST AMENDED PLAT OF RINGLING
 OF THE PUBLIC RECORDS OF SARASOTA COUNTY, FLORIDA

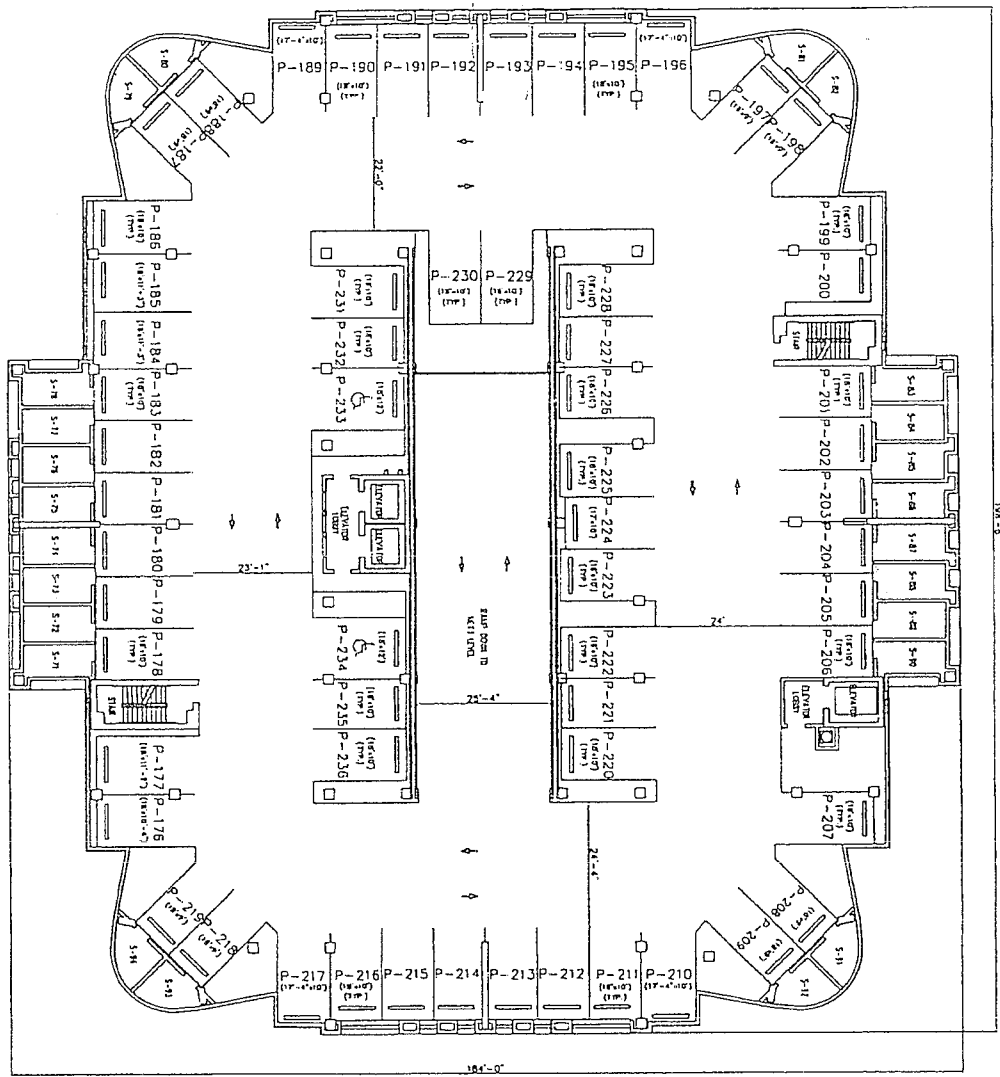

NOTES:


1. P-178 through P-236 indicate respective parking spaces located on this level.
2. L.C.E. - INDICATES UNIT'S COMMON AREAS.
3. FOR TRUCK DESIGNATION OF BUILDING, SEE SHEET No. 2.
4. SEE THE DECLARATION OF CONDOMINIUM FOR ADDITIONAL L.C.E.'S.
5. PATENT DEVELOPERS SHOULD DO NOT PROJECT REQUIREMENTS ON THIS LEVEL.
6. S-18 THROUGH S-21 INDICATES THE RESPECTIVE SPACE DESIGNATIONS TO BE ASSIGNED TO THE RESIDENTS OF THIS FLOOR.
7. ASSIGNED PARKING SPACES AND STORAGE SPACES WILL BE LEFT.

GRAPHIC UNIT LOCATION
 FIFTH FLOOR
 PARKING LEVEL


George F. Young, Inc.
 ARCHITECTS
 1100 N. GULF BLVD., SUITE 1010
 SARASOTA, FLORIDA 34236
 PHONE: 941-552-1100
 FAX: 941-552-1101
 WWW: WWW.GEORGEFYOUNG.COM

FRONT AMENDED PLAT OF
RIVO AT RINGLING
 A CONDOMINIUM

CITY OF SARASOTA STATE OF FLORIDA
 COUNTY OF SARASOTA
 SECTION 19 - 1W4, 26 S. - RGE. 18 E.
 THIS BEING AN AMENDED PLAT OF RIVO AT RINGLING, A CONDOMINIUM
 AS RECORDED IN CONDOMINIUM SUBDIVISION RECORD 18-95,
 OF THE PUBLIC RECORDS OF SARASOTA COUNTY, FLORIDA.

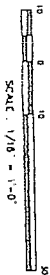

- LEGEND:
- 601 - RICE 10 UNIT NUMBERS
 - UNIT LOCATION
 - FLOOR LEVEL
 - UNIT BOUNDARY UNIT
- NOTES:
1. FOR UNIT CONFIGURATION OF BUILDING LOCATIONS - SEE SHEET 2
 2. B.L.P. - INDICATES BUILDING LOCATION FROM PLAT
 3. L.C.T. - INDICATES UNITED COUNTY ELEVATIONS
 4. APPROVED WITH LOCAL ORDINANCE FOR ADDITIONAL L.C.T.'s
 5. APPROVED WITH LOCAL ORDINANCE FOR ADDITIONAL L.C.T.'s
 6. SEE SHEETS 17 & 18 OF 18 FOR RECORD SUBDIVISIONS.

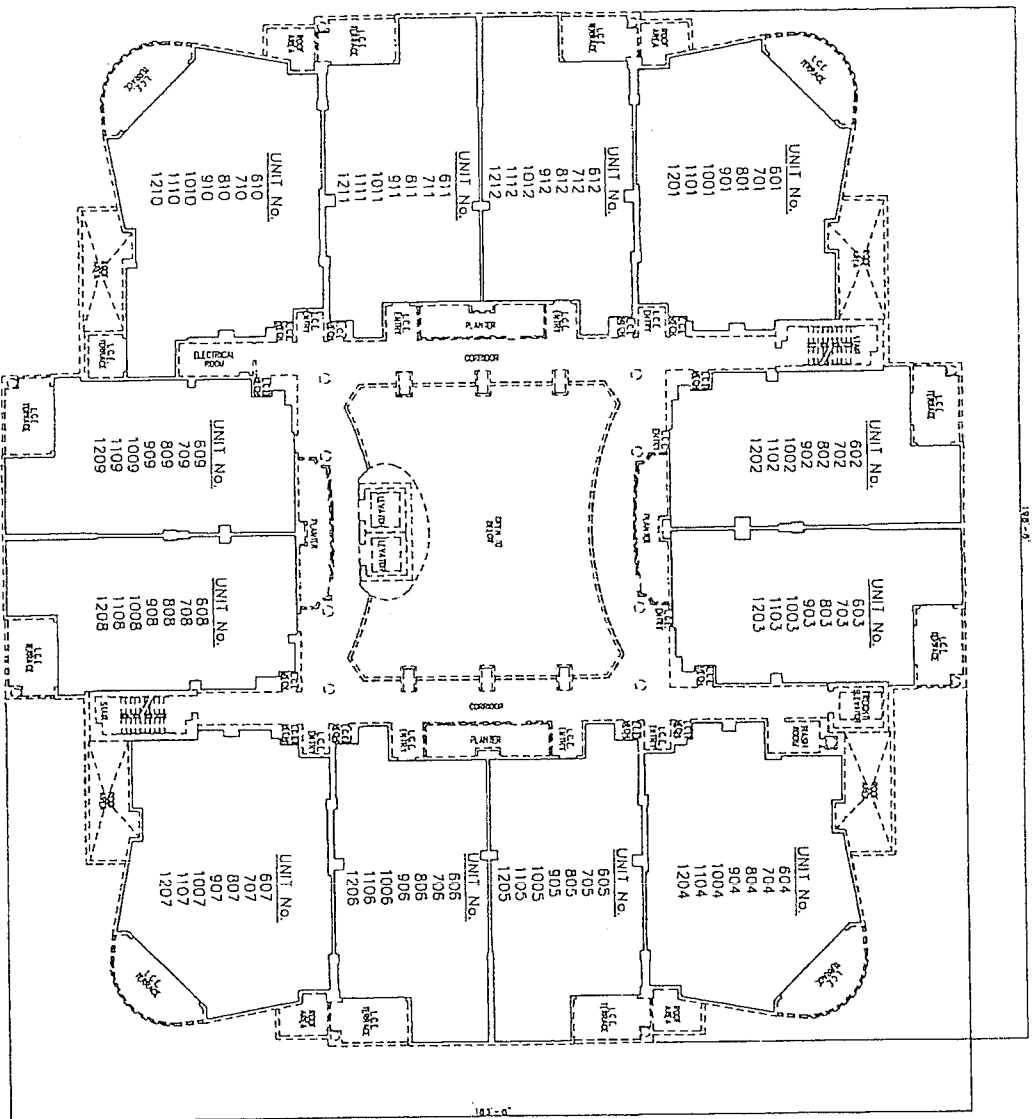

GRAPHIC UNIT LOCATION
 SIXTH THRU TWELFTH FLOORS

George F. Young, Inc.
 ARCHITECTS
 1000 N. GULF BLVD., SUITE 1000
 TAMPA, FLORIDA 33602
 PHONE (813) 271-1111 FAX (813) 271-1114

RIVO AT RINGLING
A CONDOMINIUM


CITY OF SARASOTA
COUNTY OF SARASOTA, STATE OF FLORIDA
SECTION 19, CHAPTER 51, ARTICLE 5, FLORIDA
CONSTITUTION AND CHAPTER 617, FLORIDA
STATUTES AS AMENDED, AND THE PUBLIC RECORDS OF SARASOTA COUNTY, FLORIDA

SCALE: 3/32" = 1'-0"

- NOTES:**
1. FOR THE COMPLETION OF FINISHING LOCATIONS, SEE SHEET 7
 2. D.U.P. - INDICATES BUILDING LOCATION POINT.
 3. L.C.T. - INDICATES UNIT COMMON ELEMENTS.
 4. DIMENSIONS SHOWN FOR COMMON ELEMENTS ARE FOR INFORMATION ONLY.
 5. DIMENSIONS SHOWN FOR COMMON ELEMENTS ARE FOR INFORMATION ONLY.
 6. SEE SHEETS 17 & 18 OF 18 FOR RECORD DIVISIONS

- UNIT No.**
- 612
 - 712
 - 812
 - 912
 - 1012
 - 1112
 - 1212

MATCH LINE SEE SHEET No. 10

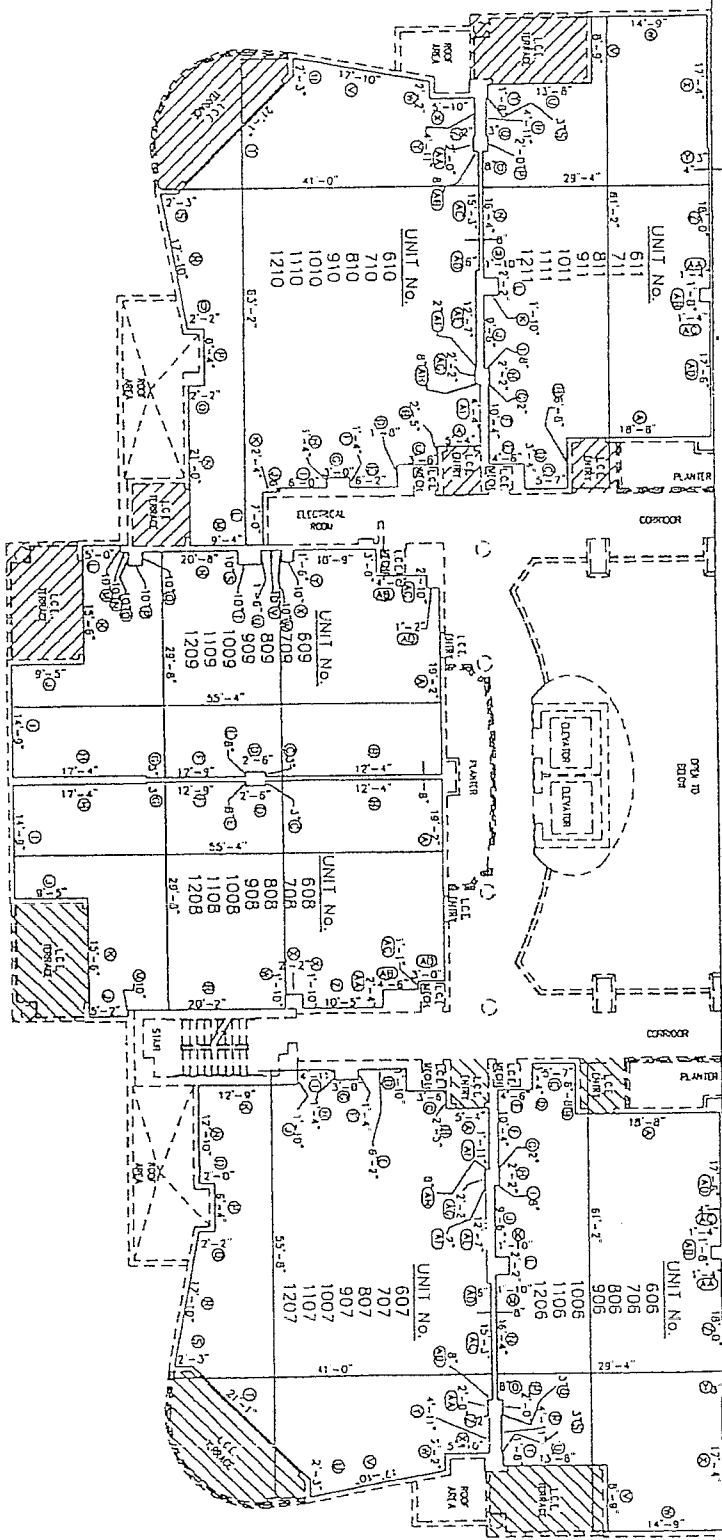

- UNIT No.**
- 605
 - 705
 - 805
 - 905
 - 1005
 - 1105
 - 1205

GRAPHIC UNIT DESCRIPTION
SIXTH THRU TWELFTH FLOORS

George F. Young, Inc.
Architectural Firm
1000 N. ...
Sarasota, Florida 34236
Phone: ...
Fax: ...

EXHIBIT "A"

- NOTES:
1. FOR UNIT BOUNDARY, TYPE OF BUILDING OCCUPANCY - SEE SHEET 2.
 2. FOR UNIT BOUNDARY, TYPE OF BUILDING OCCUPANCY - SEE SHEET 2.
 3. L.C.E. - VACUUMS UNITED CONDOMINIUMS.
 4. IMPROVEMENTS WITHIN L.C.E. ARE NOT SHOWN.
 5. SEE SHEETS 17 & 18 OF 18 FOR RECORD PARCELS.

- LEGEND:
- 601 - UNIT TO UNIT BOUNDARIES
 - UNIT LOCATOR
 - FLOOR LEVEL
 - RECORD PARCELS SEE TABLE OF SHEET 17 OF 18
 - UNIT BOUNDARY UNIT
 - HATCHES UNITED CONDOMINIUMS


CONDOMINIUM BOOK 40, PAGE 21
 SHEET 10 OF 18 SHEETS

FIRST AMENDED PLAT OF
RIVO AT RINGLING
 A CONDOMINIUM

CITY OF SARASOTA
 COUNTY OF SARASOTA STATE OF FLORIDA

SECTION 17, CHAPTER 717, F.S. - REC. 18 E.
 HAS BEEN FILED FOR RECORD IN THE PUBLIC RECORDS OF SARASOTA COUNTY, FLORIDA
 AS RECORDED IN CONDOMINIUM BOOK 40, PAGES 18 THROUGH 48-0.
 THE PUBLIC RECORDS OF SARASOTA COUNTY, FLORIDA

SCALE 3/32" = 1'-0"

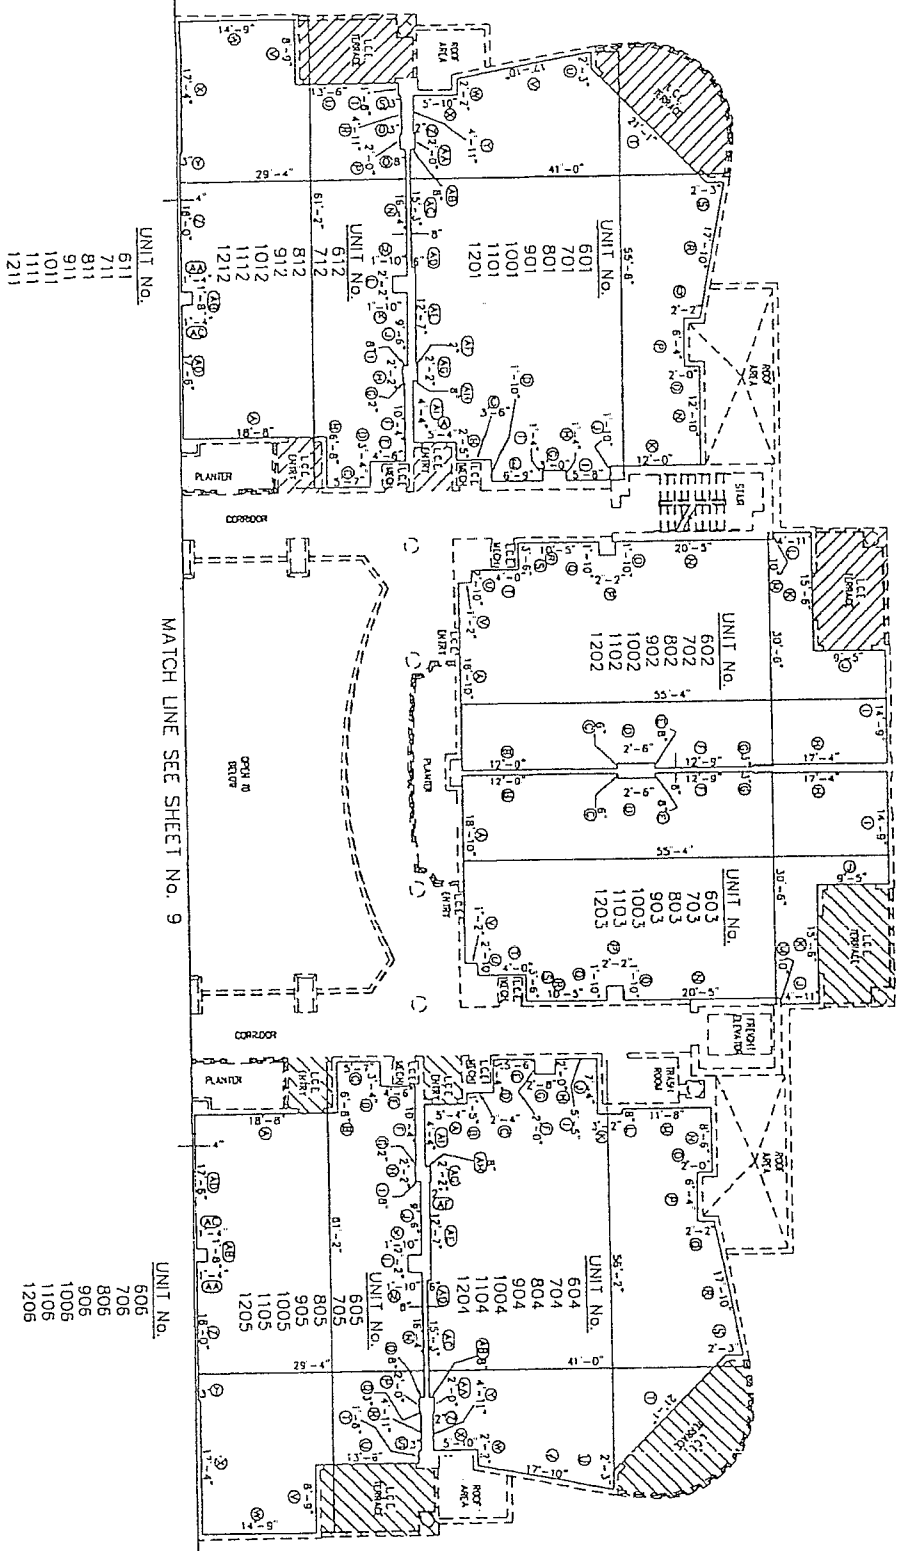

- UNIT No.
- 611
 - 711
 - 811
 - 911
 - 1011
 - 1111
 - 1211

MATCH LINE SEE SHEET NO. 9

- UNIT No.
- 606
 - 706
 - 806
 - 906
 - 1006
 - 1106
 - 1206


GRAPHIC UNIT DESCRIPTION
 SIXTH THRU TWELFTH FLOORS

George F. Young, Inc.
 ARCHITECTS
 1100 N. GULF BLVD., SUITE 100
 SARASOTA, FLORIDA 34236
 PHONE 941-552-1111
 FAX 941-552-1112
 WWW.GEORGEFYOUNG.COM


EXHIBIT "A"

**FIRST AMENDED PLAT OF
 RIVO AT RINGLING
 A CONDOMINIUM**

CITY OF SARASOTA STATE OF FLORIDA
 COUNTY OF SARASOTA
 SECTION 19 - TWP. 36 S. - RGE. 18 E.
 BEARING AN ANGLE OF PLAT OF RIVO AT RINGLING, AMENDED
 AND RECORDED IN THE PUBLIC RECORDS OF SARASOTA COUNTY, FLORIDA.

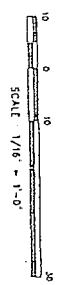

- NOTES:**
- 1 FOR THE IDENTIFICATION OF BUILDING LOCATIONS, SEE SHEET 2.
 - 2 D.L.C. - INDICATES BUILDING LOCATION POINT.
 - 3 L.C.C. - INDICATES UNIT LOCATION POINT.
 - 4 UNITS ARE SHOWN WITH COMMON AREAS FOR ADDITIONAL L.C.C.'s.
 - 5 SEE SHEETS 17 & 18 FOR RECORD DIVISIONS.

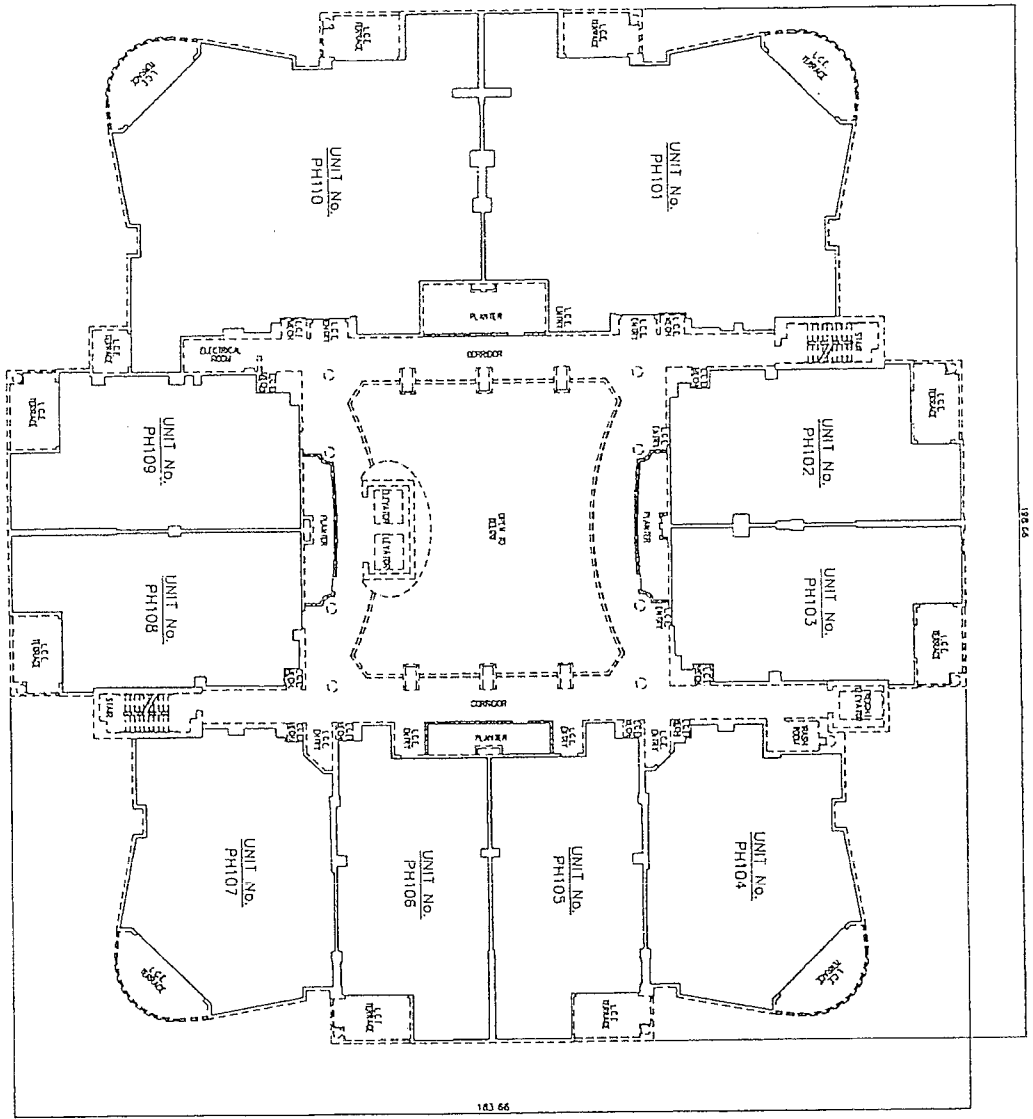


GRAPHIC UNIT LOCATION
 PENTHOUSE LEVEL 1

George F. Young, Inc.
 ARCHITECTS
 1100 N. GULF BLVD.
 SUITE 1100
 TAMPA, FLORIDA 33602
 PHONE: 813-281-1100
 FAX: 813-281-1101
 WWW: WWW.GEORGEFYOUNG.COM

FIRST AMENDED PLAT OF
RIVO AT RINGLING
A CONDOMINIUM

CITY OF SARASOTA
STATE OF FLORIDA
SECTION 19 - TRP 36 S. - REG. 18 C
THIS BEING AN AMENDED PLAT OF RIVO AT RINGLING, A CONDOMINIUM
AS RECORDED IN CONDOMINIUM BOOK 31, PAGES 48 THROUGH 48-0,
OF THE PUBLIC RECORDS OF SARASOTA COUNTY, FLORIDA.

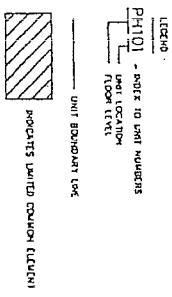


- NOTES
1. FOR TRUE ORIENTATION OF BUILDING LOCATIONS, SEE SHEET 7
 2. SEE SHEET 11 FOR UNIT NUMBERS
 3. SEE SHEET 12 FOR UNIT NUMBERS
 4. SEE SHEET 13 FOR UNIT NUMBERS
 5. SEE SHEET 14 FOR UNIT NUMBERS
 6. SEE SHEET 15 FOR UNIT NUMBERS
 7. SEE SHEET 16 FOR UNIT NUMBERS
 8. SEE SHEET 17 & 18 OF 18 FOR FLOOR PLANS

UNIT NO.
PH101

MATCH LINE SEE SHEET NO. 13

UNIT NO.
PH105

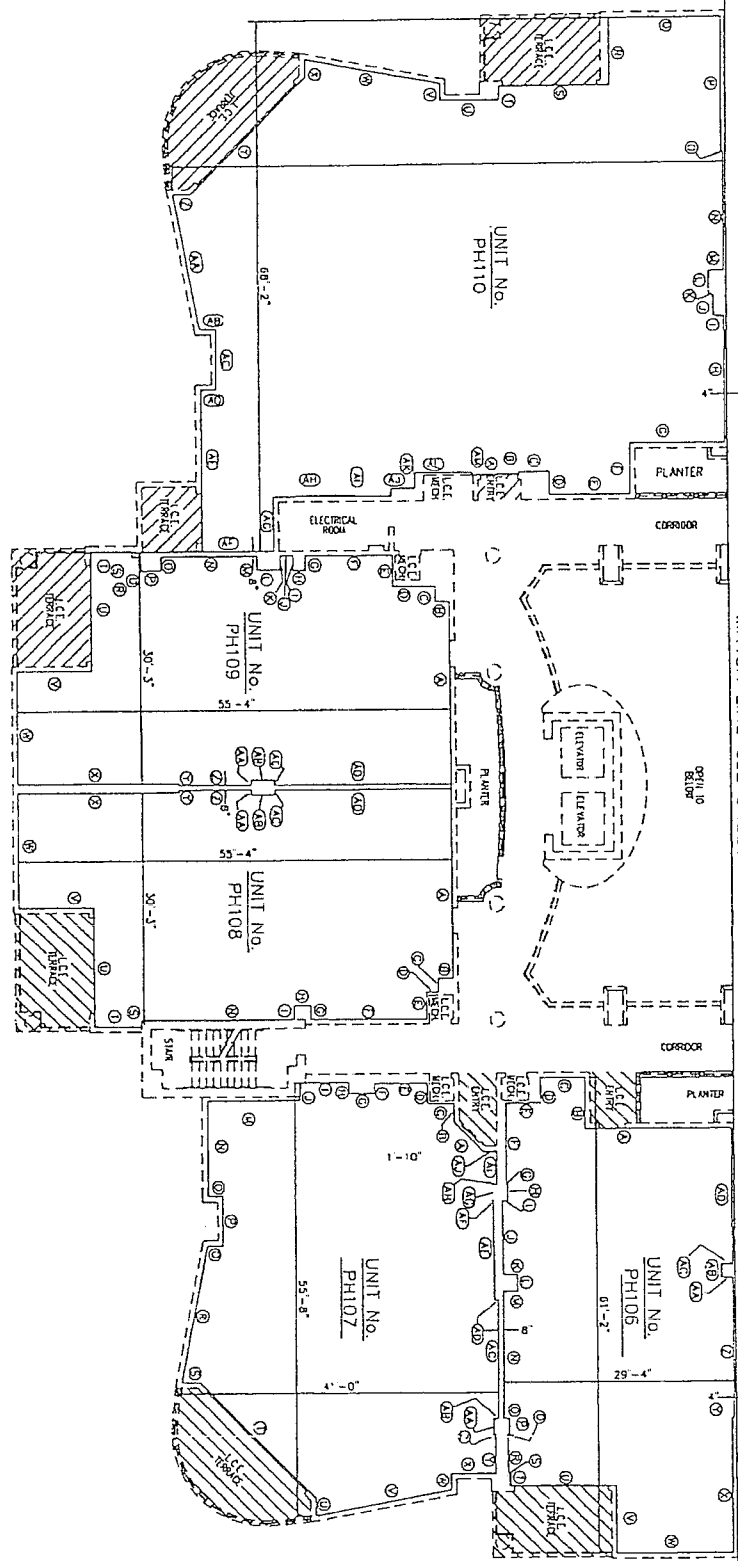

GRAPHIC UNIT DESCRIPTION
PENTHOUSE LEVEL 1

George F. Young, Inc.
Architects
1000 N. ...
Sarasota, Florida 34236
Phone 941-552-1111
Fax 941-552-1112



EXHIBIT "A"

FIRST AMENDED PLAT OF
RIVO AT RINGLING
A CONDOMINIUM

CITY OF SARASOTA
COUNTY OF SARASOTA
SECTION 19 - TWP. 36 S. - RGE. 18 E.
THIS BEING AN AMENDED PLAT OF LAND AND A FIRST AMENDED PLAT OF THE PUBLIC RECORDS OF SARASOTA COUNTY, FLORIDA

SCALE 3/32" = 1'-0"

- NOTES:
- 1 FOR THE PROTECTION OF BUILDING LOCATIONS - SEE SHEET 2
 - 2 B.L.P. - INDICATES BUILDING LOCATION FROM
 - 3 L.C.L. - INDICATES UNIT LOCATION FROM
 - 4 SET DIMENSIONS OF CONDOMINIUM FROM ADDITIONAL L.C.L.'S
 - 5 SET DIMENSIONS OF CONDOMINIUM FROM ADDITIONAL L.C.L.'S
 - 6 SET SHEETS 17 & 18 OF 18 FOR RECORD DIMENSIONS

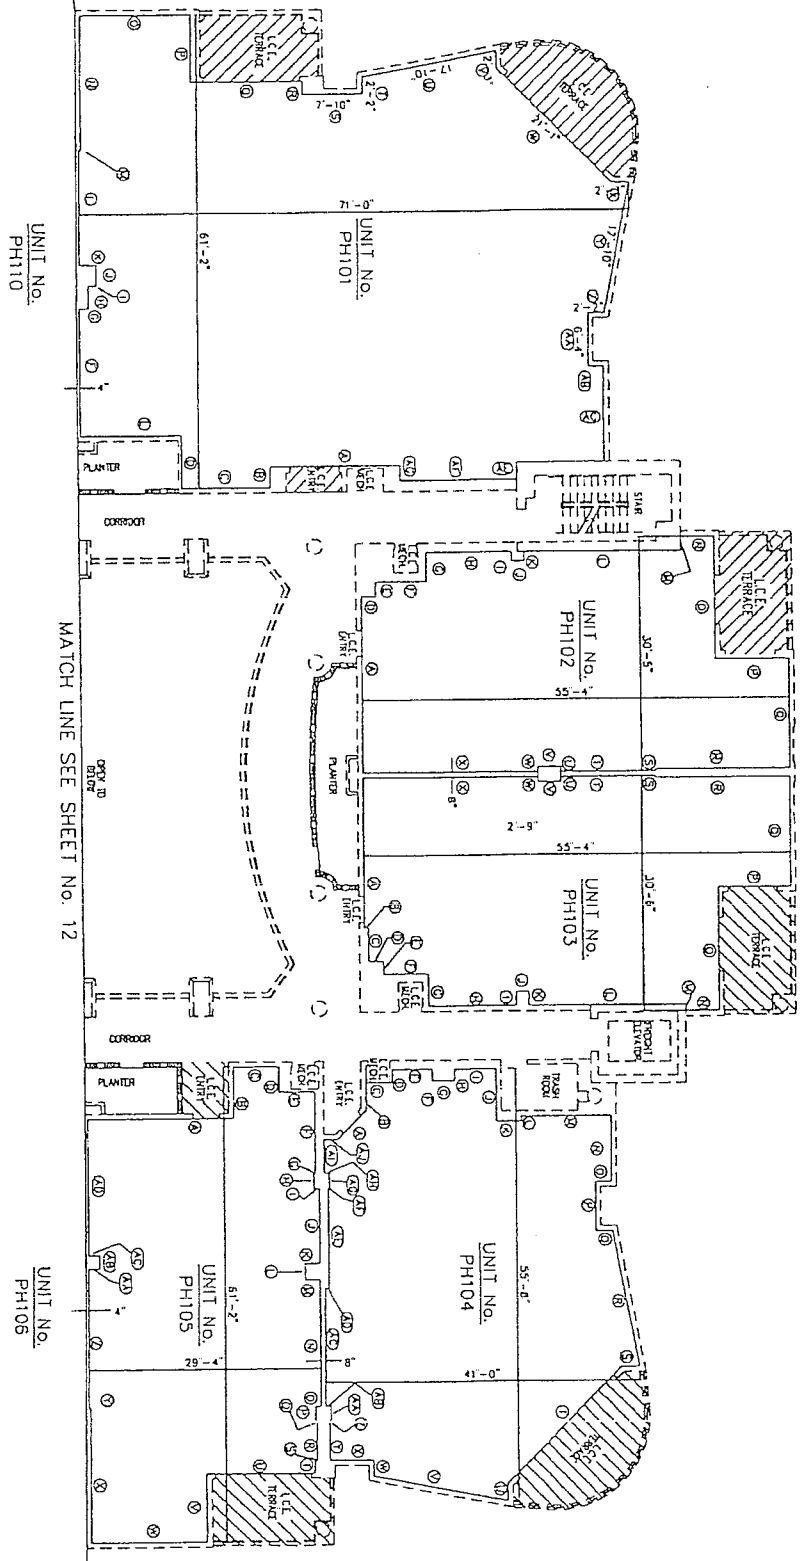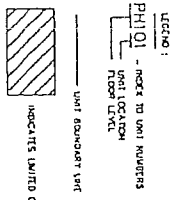


GRAPHIC UNIT DESCRIPTION
PENTHOUSE LEVEL 1

George F. Young, Inc.
REGISTERED PROFESSIONAL ARCHITECT
1000 N. GULF BLVD., SUITE 1000
SARASOTA, FLORIDA 34236
PH: 941-552-1818

EXHIBIT "A"


FIRST AMENDED PLAT OF
RIVO AT RINGLING
A CONDOMINIUM

CITY OF SARASOTA STATE OF FLORIDA
COUNTY OF SARASOTA
SECTION 19 - 1997-16 5 - RCE 18 E.
HIG BONG AN AMENDED PLAT OF RIVO AT RINGLING, A CONDOMINIUM
AS RECORDED IN CONDOMINIUM BOOK 39, PAGES 48 THROUGH 48-0,
OF THE PUBLIC RECORDS OF SARASOTA COUNTY, FLORIDA.

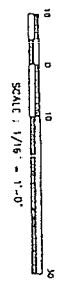

- NOTES**
1. FOR THE ORIENTATION OF BUILDING LOCATIONS, SEE SHEET 2
 2. B.L.P. - INDICATES BUILDING LOCATION POINTS
 3. L.C.E. - INDICATES LIMITED COMMONS POINTS
 4. DASHED LINES - INDICATE THE LOCATION OF COMMONS FOR ADDITIONAL L.C.E.'S
 5. SET ORIENTATION OF COMMONS FOR ADDITIONAL L.C.E.'S

LEGEND:
PH201 - INDEX TO UNIT NUMBERS
UNIT LOCATIONS
FLOOR LEVEL
UNIT BOUNDARY LINE

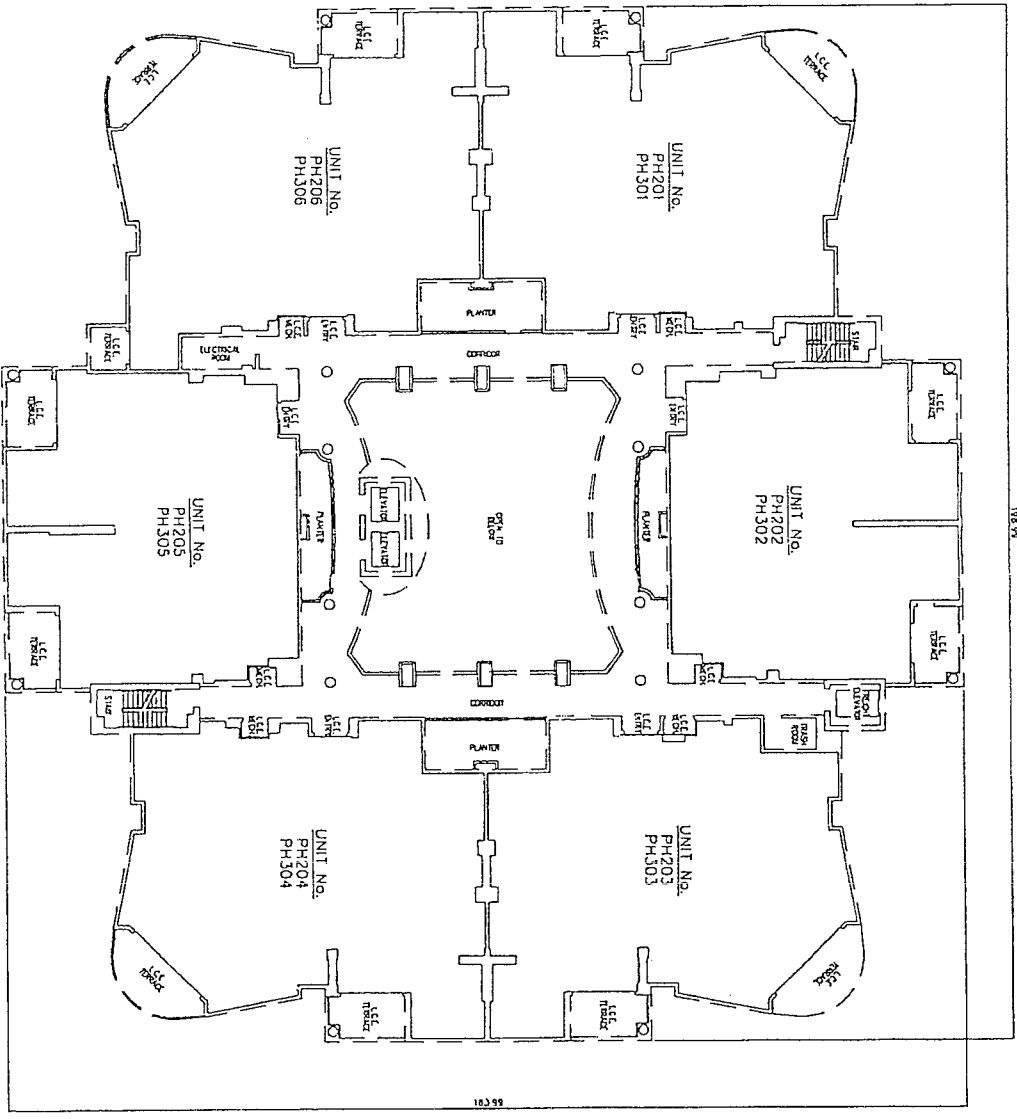

GRAPHIC UNIT LOCATION
PENTHOUSE LEVEL 2 & PENTHOUSE LEVEL 3

George F. Young, Inc.
SINCE 1973


EXHIBIT "A"

FIRST AMENDED PLAT OF
RIVO AT RINGLING
A CONDOMINIUM

CITY OF SARASOTA, STATE OF FLORIDA
SECTION 19, CHAPTER 38, STATE OF FLORIDA
FIRST AMENDED PLAT OF RINGLING A CONDOMINIUM
AS RECORDED IN CONDOMINIUM BOOK 15, PAGE 48, RECORD 16-0
OF THE PUBLIC RECORDS OF SARASOTA COUNTY, FLORIDA

SCALE 1/32" = 1'-0"

- NOTES:
1. FOR THE ORIENTATION OF BUILDING LOCATIONS - SEE SHEET 1;
 2. O.L.P. - INDICATES BUILDING LOCATION POINTS
 3. L.C.E. - INDICATES LAUNDER COUPON DISPENSERS
 4. S.C. - INDICATES SERVICE CONNECTIONS FOR ADDITIONAL L.C.E.'s
 5. SEE SHEETS 18 OR 16 FOR RECORD DATA

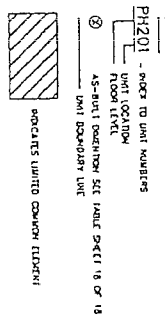

UNIT No.
PH201
PH301


MATCH LINE SEE SHEET No. 16

UNIT No.
PH203
PH303

UNIT No.
PH206
PH306

UNIT No.
PH205
PH305

UNIT No.
PH204
PH304

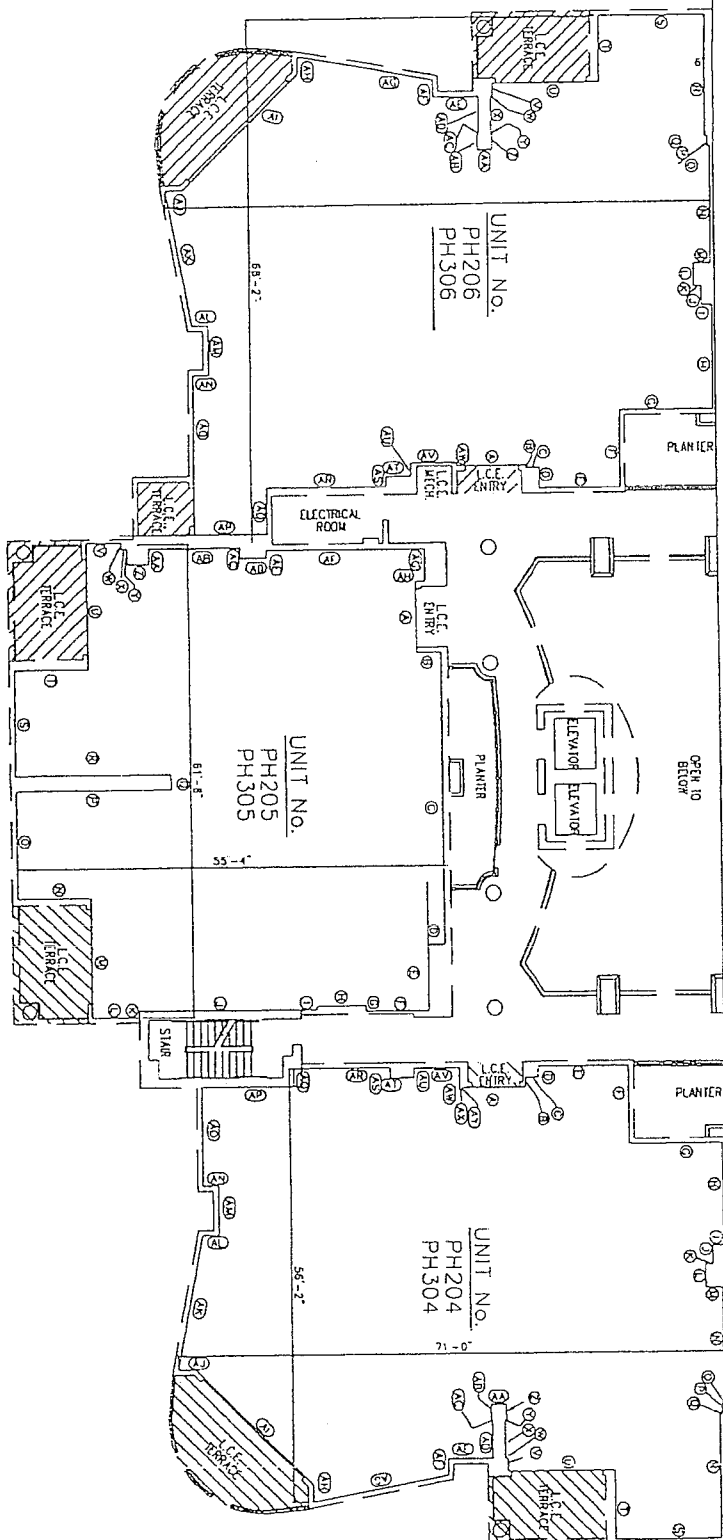

GRAPHIC UNIT DESCRIPTION
PENTHOUSE LEVEL 2 & PENTHOUSE LEVEL 3

Y George F. Young, Inc.
Architects
1000 15th Street, Suite 100
Sarasota, Florida 34236
Phone (813) 552-1111
Fax (813) 552-1112

EXHIBIT "A"


FIRST AMENDED PLAT OF
RIVO AT RINGLING
 A CONDOMINIUM

CITY OF SARASOTA
 COUNTY OF SARASOTA, STATE OF FLORIDA
 SECTION 19 - TWP. 36 S. - RGE. 18 E.
 THIS BEING AN AMENDED PLAT OF RIVO AT RINGLING, A CONDOMINIUM
 AS RECORDED IN PLAT BOOK 40, PAGE 0, COUNTY OF SARASOTA,
 STATE OF FLORIDA, DECEMBER 15, 2009.

SCALE: 3/32" = 1'-0"

- NOTES
1. FOOT PRINT REPRESENTATION OF BUILDING LOCATIONS. SEE SHEET 2.
 2. B.L.P. - BALCONY LOCATIONS.
 3. L.C.C. - LOCATIONS INCLUDING LOCATION POINT.
 4. L.C.C. - LOCATIONS INCLUDING COMMON ELEMENTS.
 5. UNITS ARE SHOWN WITH L.C.C. AND FOR COMMON ELEMENTS.
 6. SEE SHEET 18 OF 18 FOR ASSURANCE DATA.

- LEGEND
- PH201 - UNITS TO UNIT NUMBERS
 - UNIT LOCATIONS
 - FLOOR LEVEL
 - AS-BUILT DIMENSION SEE SHEET 16 OF 18
 - UNIT BOUNDARY LINE
 - LOCATES LIMITED COMMON ELEMENT

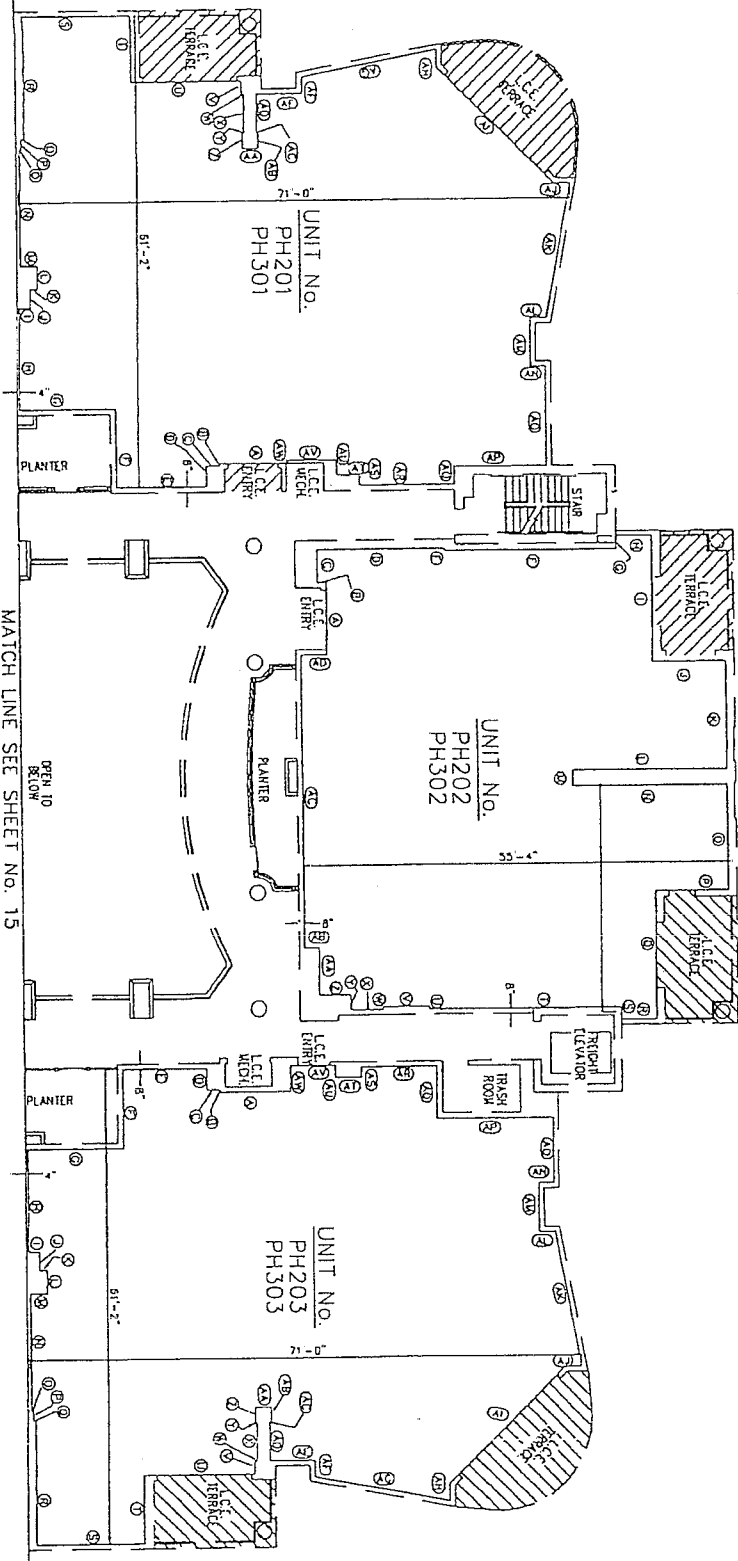

UNIT No.
 PH206
 PH306

UNIT No.
 PH204
 PH304

GRAPHIC UNIT DESCRIPTION
 PENTHOUSE LEVEL 2 & PENTHOUSE LEVEL 3

George F. Young, Inc.
 1000 1st Street, Suite 100
 Sarasota, Florida 34236
 Phone: 941.554.1111 Fax: 941.554.1112
 www.georgefyoung.com

EXHIBIT "A"

FIRST AMENDED PLAT OF
RIVO AT RINGLING
A CONDOMINIUM

CITY OF SARASOTA
COUNTY OF SARASOTA, STATE OF FLORIDA
SECTION 19, P.4 OF RING AT RINGLING, A CONDOMINIUM
AS RECORDED IN CONDOMINIUM BOOK 39, PAGES 48 THROUGH 49-0,
OF THE PUBLIC RECORDS OF SARASOTA COUNTY, FLORIDA.

- NOTES:
- 1 FOR RUC ORIENTATION OF BUILDING LOCATIONS - SEE SHEET 2
 - 2 D.L.P. - HORIZONTAL BUILDING LOCATION POINT.
 - 3 L.C.C. - LINES OF CONSTRUCTION.
 - 4 L.C.C. - LINES OF CONSTRUCTION.
 - 5 SEE DECLARATION OF CONDOMINIUM FOR ADDITIONAL L.C.C.'S

UNIT 10	A	B	C	DP	DQ	DR	DS	DT	DU	DV	DW	DX	DY	DZ	EA	EB	EC	ED	EE	EF	EG	EH	EI	EJ	EK	EL	EM	EN	EO	EP	EP	EQ	ER	ES	ET	EU	EV	EW	EX	EY	EZ	FA	FB	FC	FD	FE	FF	FG	FH	FI	FJ	FK	FL	FM	FN	FO	FP	FP	FQ	FR	FS	FT	FU	FV	FW	FX	FY	FZ	GA	GB	GC	GD	GE	GF	GG	GH	GI	GJ	GK	GL	GM	GN	GO	GP	GP	GQ	GR	GS	GT	GU	GV	GW	GX	GY	GZ	HA	HB	HC	HD	HE	HF	HG	HH	HI	HJ	HK	HL	HM	HN	HO	HP	HP	HQ	HR	HS	HT	HU	HV	HW	HX	HY	HZ	IA	IB	IC	ID	IE	IF	IG	IH	II	IJ	IK	IL	IM	IN	IO	IP	IP	IQ	IR	IS	IT	IU	IV	IW	IX	IY	IZ	JA	JB	JC	JD	JE	JF	JG	JH	JI	IJ	JK	KL	LM	LN	LO	LP	LP	LQ	LR	LS	LT	LU	LV	LW	LX	LY	LZ	MA	MB	MC	MD	ME	MF	MG	MH	MI	IJ	MK	ML	MM	MN	MO	MP	MP	MQ	MR	MS	MT	MU	MV	MW	MX	MY	MZ	NA	NB	NC	ND	NE	NF	NG	NH	NI	IJ	NK	NL	NM	NO	NP	NP	NQ	NR	NS	NT	NU	NV	NW	NX	NY	NZ	OA	OB	OC	OD	OE	OF	OG	OH	OI	OJ	OK	OL	OM	ON	OO	OP	OP	OQ	OR	OS	OT	OU	OV	OW	OX	OY	OZ	PA	PB	PC	PD	PE	PF	PG	PH	PI	IJ	PK	PL	PM	PN	PO	PP	PP	PQ	PR	PS	PT	PU	PV	PW	PX	PY	PZ	QA	QB	QC	QD	QE	QF	QG	QH	QI	IJ	QK	QL	QM	QN	QO	QP	QP	QQ	QR	QS	QT	QU	QV	QW	QX	QY	QZ	RA	RB	RC	RD	RE	RF	RG	RH	RI	IJ	RK	RL	RM	RN	RO	RP	RP	RQ	RR	RS	RT	RU	RV	RW	RX	RY	RZ	SA	SB	SC	SD	SE	SF	SG	SH	SI	IJ	SK	SL	SM	SN	SO	SP	SP	SQ	SR	SS	ST	SU	SV	SW	SX	SY	SZ	TA	TB	TC	TD	TE	TF	TG	TH	TI	IJ	TK	TL	TM	TN	TO	TP	TP	TQ	TR	TS	TT	TU	TV	TW	TX	TY	TZ	UA	UB	UC	UD	UE	UF	UG	UH	UI	IJ	UK	UL	UM	UN	UO	UP	UP	UQ	UR	US	UT	UU	UV	UW	UX	UY	UZ	VA	VB	VC	VD	VE	VF	VG	VH	VI	IJ	VK	VL	VM	VN	VO	VP	VP	VQ	VR	VS	VT	VU	VV	VW	VX	VY	VZ	WA	WB	WC	WD	WE	WF	WG	WH	WI	IJ	WK	WL	WM	WN	WO	WP	WP	WQ	WR	WS	WT	WU	WV	WX	WY	WZ	XA	XB	XC	XD	XE	XF	XG	XH	XI	IJ	XK	XL	XM	XN	XO	XP	XP	XQ	XR	XS	XT	XU	XV	XW	XX	XY	XZ	YA	YB	YC	YD	YE	YF	YG	YH	YI	IJ	YK	YL	YM	YN	YO	YP	YP	YQ	YR	YS	YT	YU	YV	YW	YX	YY	YZ	ZA	ZB	ZC	ZD	ZE	ZF	ZG	ZH	ZI	IJ	ZK	ZL	ZM	ZN	ZO	ZP	ZP	ZQ	ZR	ZS	ZT	ZU	ZV	ZW	ZX	ZY	ZZ
---------	---	---	---	---	---	---	---	---	---	---	---	---	---	---	---	---	---	---	---	---	---	---	---	---	---	---	----	----	

UNIT 11	A	B	C	CP	CQ	CR	CS	CT	CU	CV	CW	CX	CY	CZ	DA	DB	DC	DD	DE	DF	DG	DH	DI	IJ	DK	DL	DM	DN	DO	DP	DP	DQ	DR	DS	DT	DU	DV	DW	DX	DY	DZ	EA	EB	EC	ED	EE	EF	EG	EH	EI	EJ	EK	EL	EM	EN	EO	EP	EP	EQ	ER	ES	ET	EU	EV	EW	EX	EY	EZ	FA	FB	FC	FD	FE	FF	FG	FH	FI	IJ	FK	FL	FM	FN	FO	FP	FP	FQ	FR	FS	FT	FU	FV	FW	FX	FY	FZ	GA	GB	GC	GD	GE	GF	GG	GH	GI	IJ	GK	GL	GM	GN	GO	GP	GP	GQ	GR	GS	GT	GU	GV	GW	GX	GY	GZ	HA	HB	HC	HD	HE	HF	HG	HH	HI	IJ	HK	HL	HM	HN	HO	HP	HP	HQ	HR	HS	HT	HU	HV	HW	HX	HY	HZ	IA	IB	IC	ID	IE	IF	IG	IH	II	IJ	IK	IL	IM	IN	IO	IP	IP	IQ	IR	IS	IT	IU	IV	IW	IX	IY	IZ	JA	JB	JC	JD	JE	JF	JG	JH	JI	IJ	JK	KL	LM	LN	LO	LP	LP	LQ	LR	LS	LT	LU	LV	LW	LX	LY	LZ	MA	MB	MC	MD	ME	MF	MG	MH	MI	IJ	MK	ML	MM	MN	MO	MP	MP	MQ	MR	MS	MT	MU	MV	MW	MX	MY	MZ	NA	NB	NC	ND	NE	NF	NG	NH	NI	IJ	NK	NL	NM	NO	NP	NP	NQ	NR	NS	NT	NU	NV	NW	NX	NY	NZ	OA	OB	OC	OD	OE	OF	OG	OH	OI	OJ	OK	OL	OM	ON	OO	OP	OP	OQ	OR	OS	OT	OU	OV	OW	OX	OY	OZ	PA	PB	PC	PD	PE	PF	PG	PH	PI	IJ	PK	PL	PM	PN	PO	PP	PP	PQ	PR	PS	PT	PU	PV	PW	PX	PY	PZ	QA	QB	QC	QD	QE	QF	QG	QH	QI	IJ	QK	QL	QM	QN	QO	QP	QP	QQ	QR	QS	QT	QU	QV	QW	QX	QY	QZ	RA	RB	RC	RD	RE	RF	RG	RH	RI	IJ	RK	RL	RM	RN	RO	RP	RP	RQ	RR	RS	RT	RU	RV	RW	RX	RY	RZ	SA	SB	SC	SD	SE	SF	SG	SH	SI	IJ	SK	SL	SM	SN	SO	SP	SP	SQ	SR	SS	ST	SU	SV	SW	SX	SY	SZ	TA	TB	TC	TD	TE	TF	TG	TH	TI	IJ	TK	TL	TM	TN	TO	TP	TP	TQ	TR	TS	TT	TU	TV	TW	TX	TY	TZ	UA	UB	UC	UD	UE	UF	UG	UH	UI	IJ	UK	UL	UM	UN	UO	UP	UP	UQ	UR	US	UT	UU	UV	UW	UX	UY	UZ	VA	VB	VC	VD	VE	VF	VG	VH	VI	IJ	VK	VL	VM	VN	VO	VP	VP	VQ	VR	VS	VT	VU	VV	VW	VX	VY	VZ	WA	WB	WC	WD	WE	WF	WG	WH	WI	IJ	WK	WL	WM	WN	WO	WP	WP	WQ	WR	WS	WT	WU	WV	WX	WY	WZ	XA	XB	XC	XD	XE	XF	XG	XH	XI	IJ	XK	XL	XM	XN	XO	XP	XP	XQ	XR	XS	XT	XU	XV	XW	XX	XY	XZ	YA	YB	YC	YD	YE	YF	YG	YH	YI	IJ	YK	YL	YM	YN	YO	YP	YP	YQ	YR	YS	YT	YU	YV	YW	YX	YY	YZ	ZA	ZB	ZC	ZD	ZE	ZF	ZG	ZH	ZI	IJ	ZK	ZL	ZM	ZN	ZO	ZP	ZP	ZQ	ZR	ZS	ZT	ZU	ZV	ZW	ZX	ZY	ZZ
---------	---	---	---	---	---	---	---	---	---	---	---	---	---	---	---	---	---	---	---	---	---	---	---	---	---	---	----	----	

UNIT RECORD DIMENSIONS

UNIT 11	A	B	C	CP	CQ	CR	CS	CT	CU	CV	CW	CX	CY	CZ	DA	DB	DC	DD	DE	DF	DG	DH	DI	IJ	DK	DL	DM	DN	DO	DP	DP	DQ	DR	DS	DT	DU	DV	DW	DX	DY	DZ	EA	EB	EC	ED	EE	EF	EG	EH	EI	EJ	EK	EL	EM	EN	EO	EP	EP	EQ	ER	ES	ET	EU	EV	EW	EX	EY	EZ	FA	FB	FC	FD	FE	FF	FG	FH	FI	IJ	FK	FL	FM	FN	FO	FP	FP	FQ	FR	FS	FT	FU	FV	FW	FX	FY	FZ	GA	GB	GC	GD	GE	GF	GG	GH	GI	IJ	GK	GL	GM	GN	GO	GP	GP	GQ	GR	GS	GT	GU	GV	GW	GX	GY	GZ	HA	HB	HC	HD	HE	HF	HG	HH	HI	IJ	HK	HL	HM	HN	HO	HP	HP	HQ	HR	HS	HT	HU	HV	HW	HX	HY	HZ	IA	IB	IC	ID	IE	IF	IG	IH	II	IJ	IK	IL	IM	IN	IO	IP	IP	IQ	IR	IS	IT	IU	IV	IW	IX	IY	IZ	JA	JB	JC	JD	JE	JF	JG	JH	JI	IJ	JK	KL	LM	LN	LO	LP	LP	LQ	LR	LS	LT	LU	LV	LW	LX	LY	LZ	MA	MB	MC	MD	ME	MF	MG	MH	MI	IJ	MK	ML	MM	MN	MO	MP	MP	MQ	MR	MS	MT	MU	MV	MW	MX	MY	MZ	NA	NB	NC	ND	NE	NF	NG	NH	NI	IJ	NK	NL	NM	NO	NP	NP	NQ	NR	NS	NT	NU	NV	NW	NX
---------	---	---	---	---	---	---	---	---	---	---	---	---	---	---	---	---	---	---	---	---	---	---	---	---	---	---	----	----	